






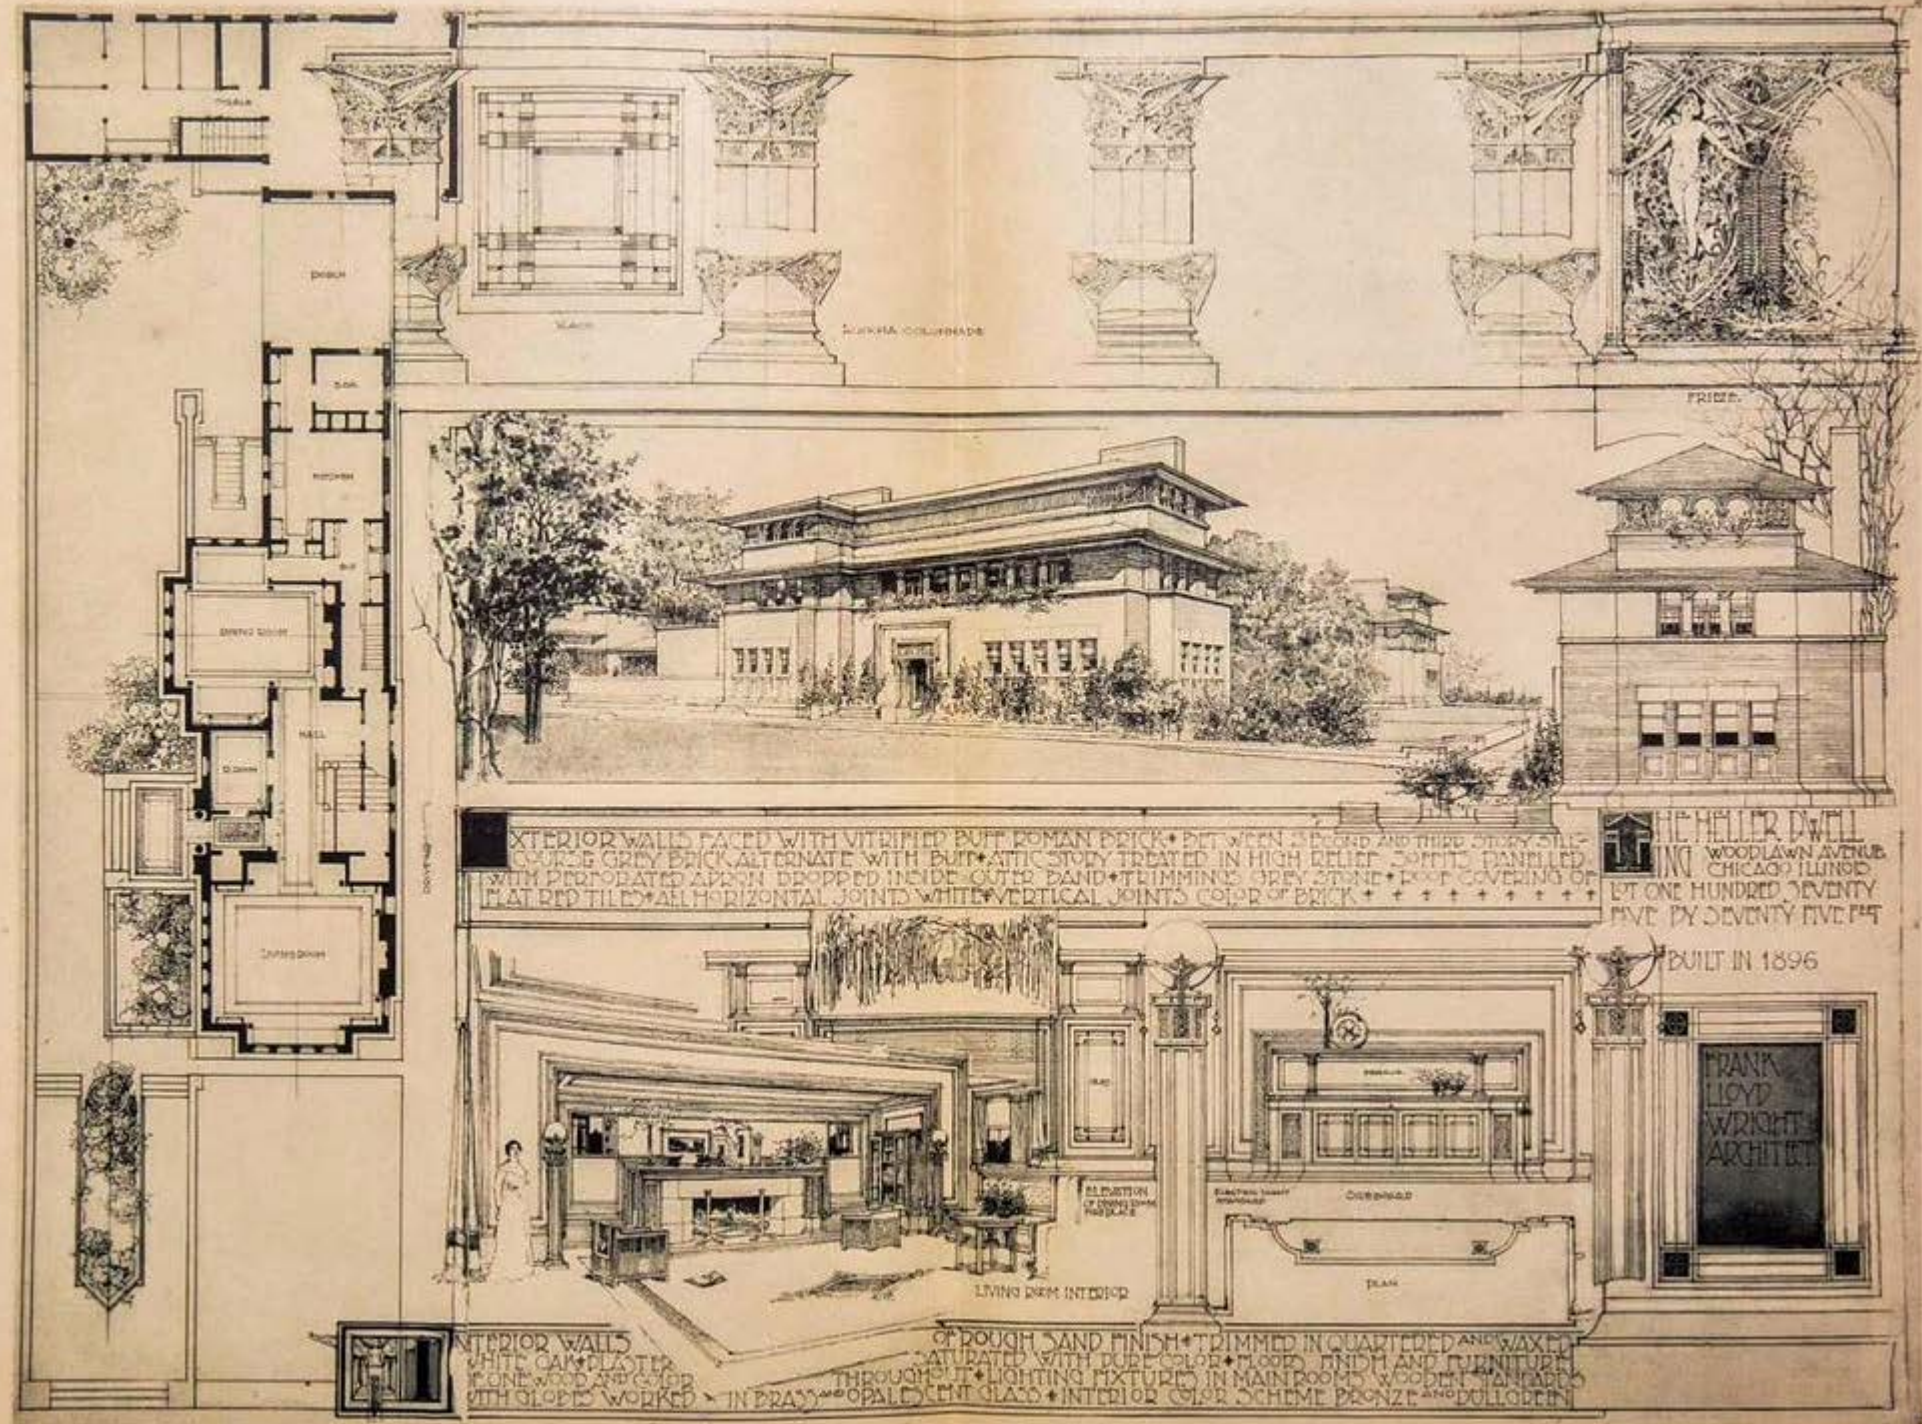

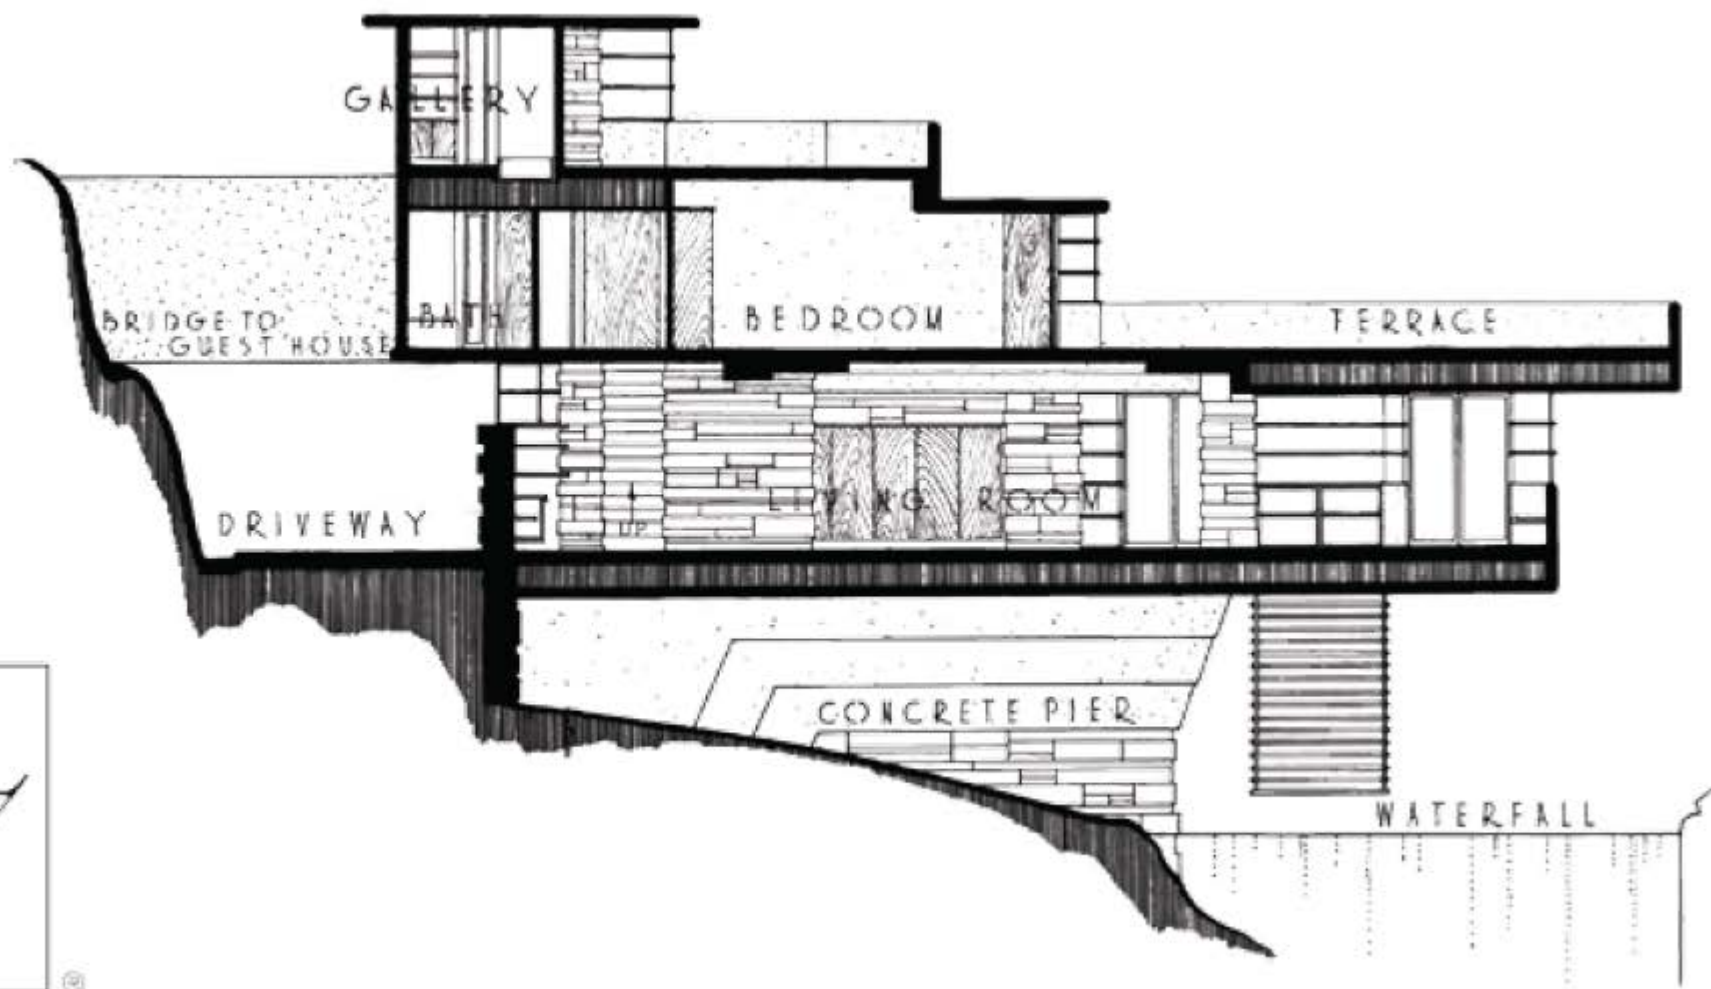

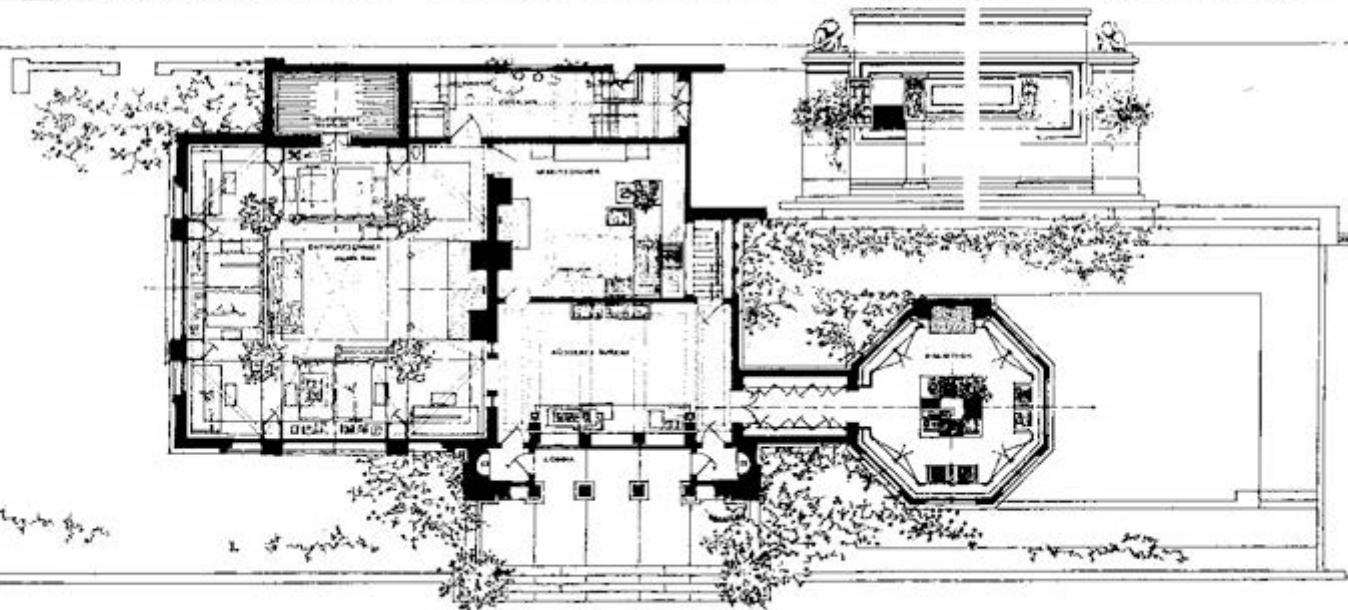

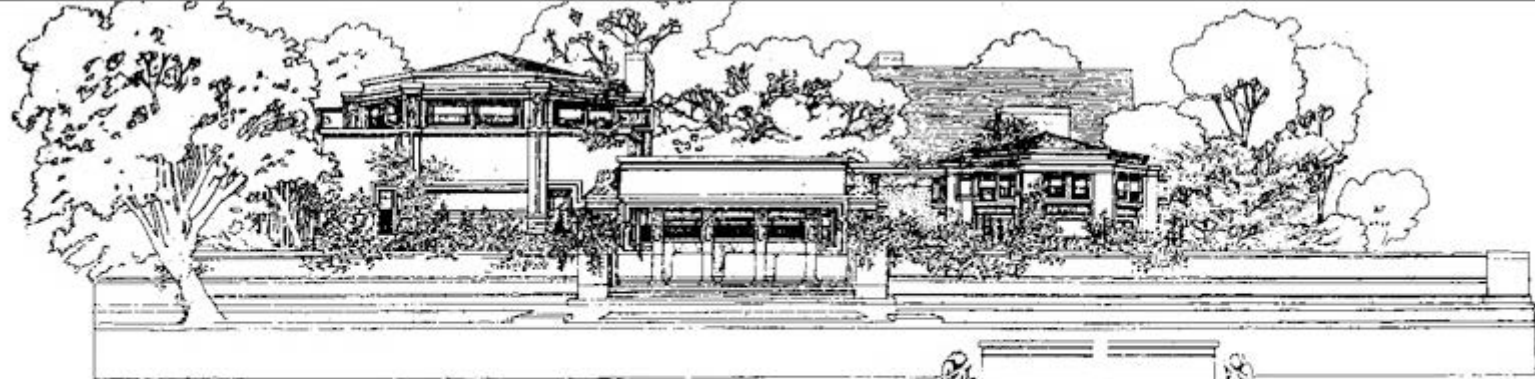

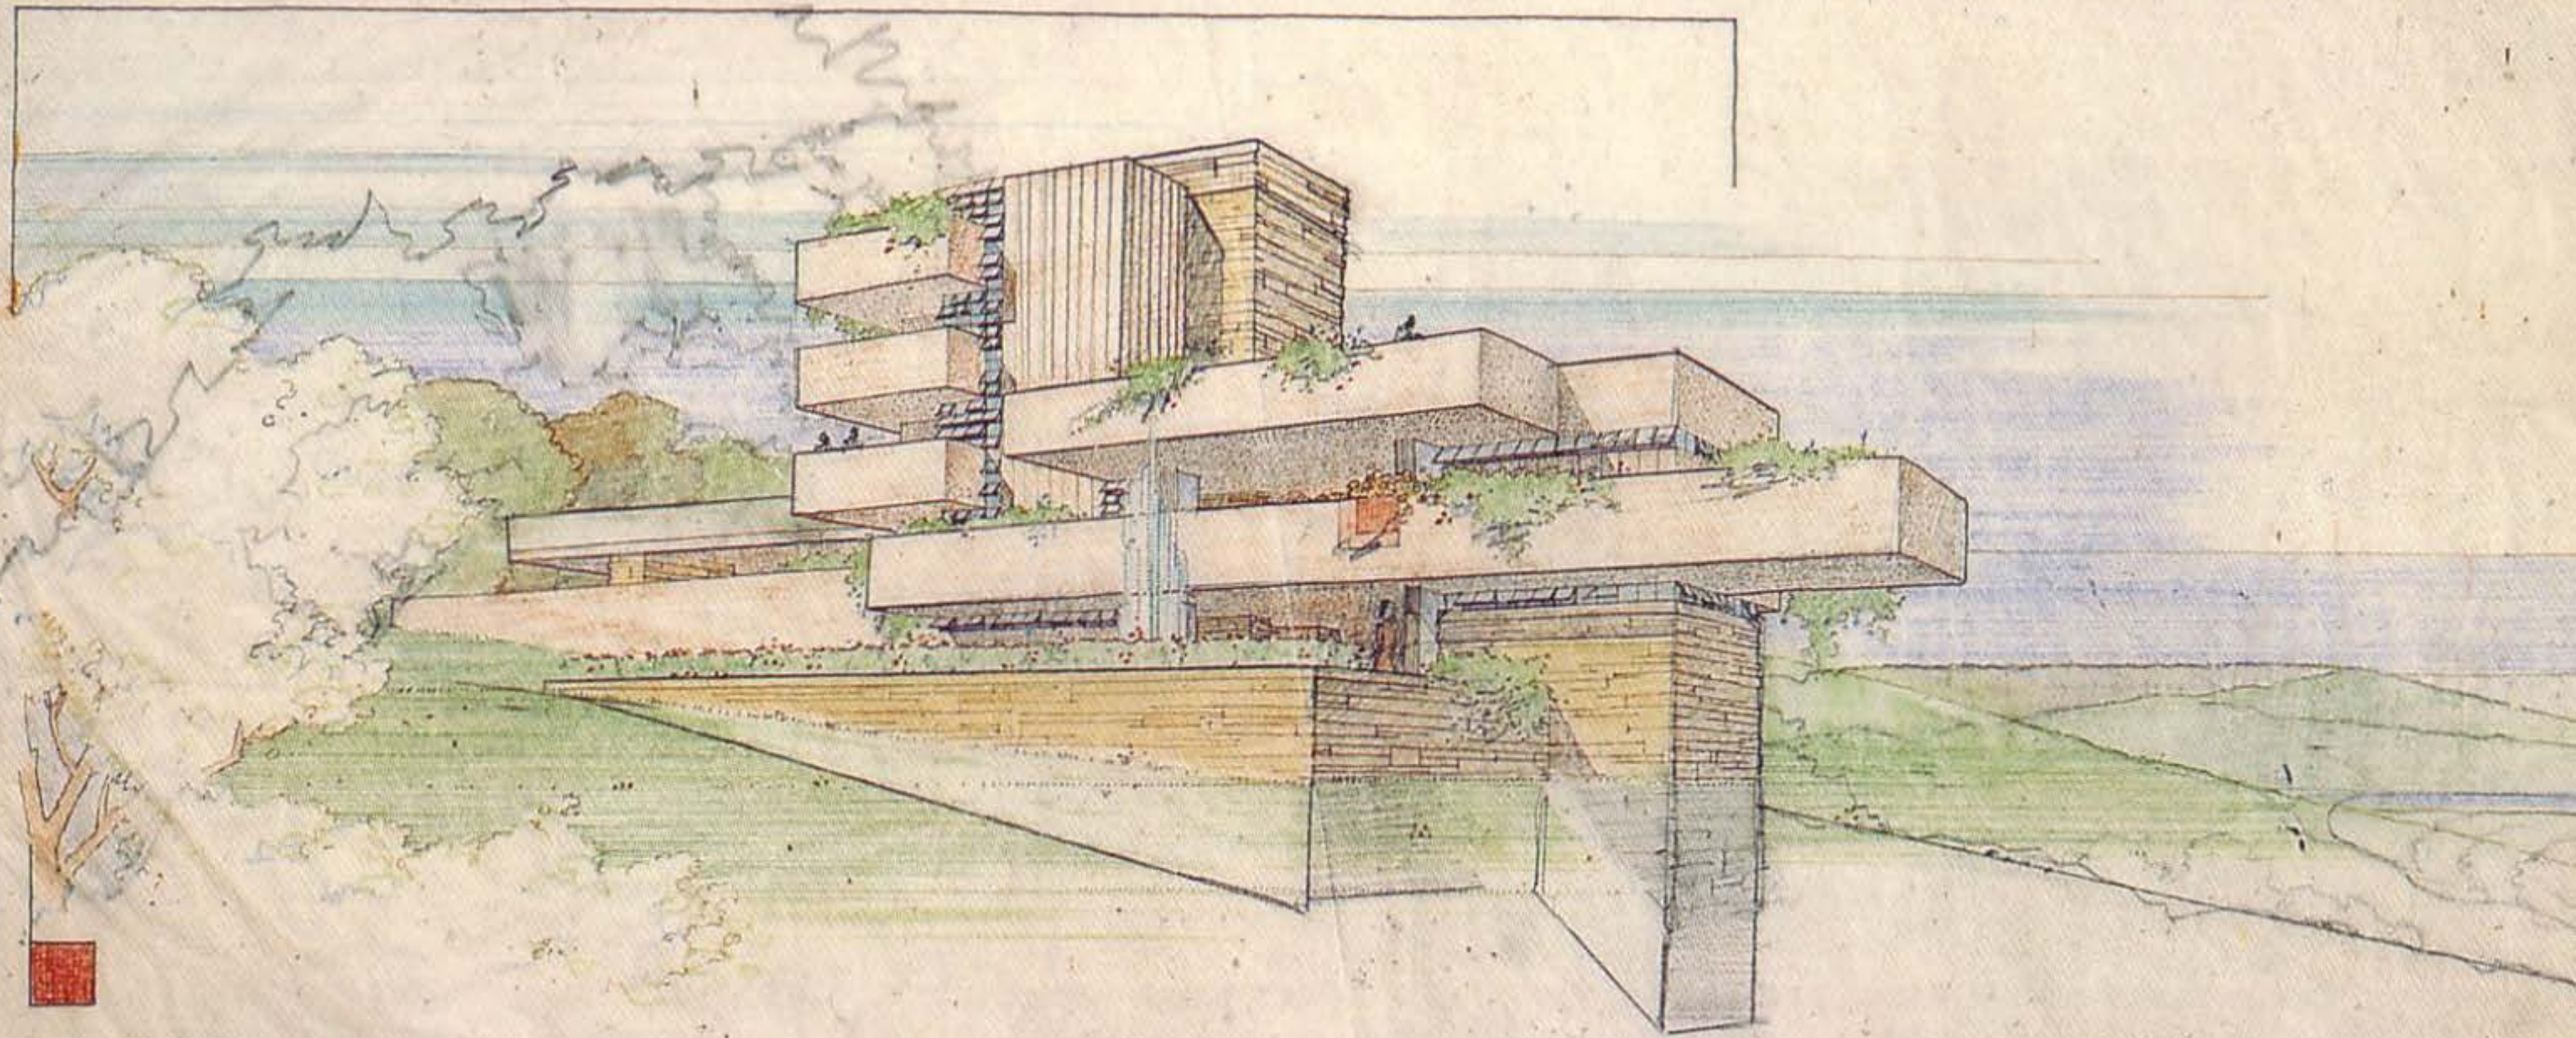

COTTAGE STUDIO
FOR AYN RAND
FRANK LLOYD WRIGHT



VIEW OF TATIO
COUNTRY HOME IN ACAPULCO FOR SENOR RAUL BALLEGAARD
FRANK LLOYD WRIGHT ARCHITECT





AT HEIGHT OF 1000 FEET

AERIAL VIEW OF SITE OF EDESSA AND UNIVERSITY
DEDICATED TO SUMERIA, 1918. LARSA - BABYLON
FRANK LLOYD WRIGHT ARCHITECT

FRANK
FLOYD
WRIGHT